

The Haven, Wagga Wagga

Residential Aged Care

- Located in a quiet suburban area of Wagga Wagga, The Haven has provided high quality care to the local community for more than 65 years.
- Spacious grounds and landscaped gardens are a feature of The Haven. Residents enjoy the peaceful outlooks and natural light in the bedrooms and many shared spaces.
- There are a wide range of outings and activities to choose from, and our qualified and compassionate staff are always there to assist and care for those who call The Haven their home.



Lounge Room

2



Dining Room

3



Bedroom

4



*Room displayed is an example

Outdoor



Hair Salon

6



Property Layout

The Haven


Wendy Hucker Nursing Home

STAFF

- East 1-27
- West 28-53

- NS NURSE STATION
- ST STORE
- CU CLEAN UTILITY
- DU DIRTY UTILITY
- MGR MANAGERS OFFICE
- XX RESIDENT ROOM

Please Note: Floor plans and illustrations* are intended to be a visual aid only. Catholic Healthcare does not warrant that the plans are accurate and may differ as constructed. *Not to scale

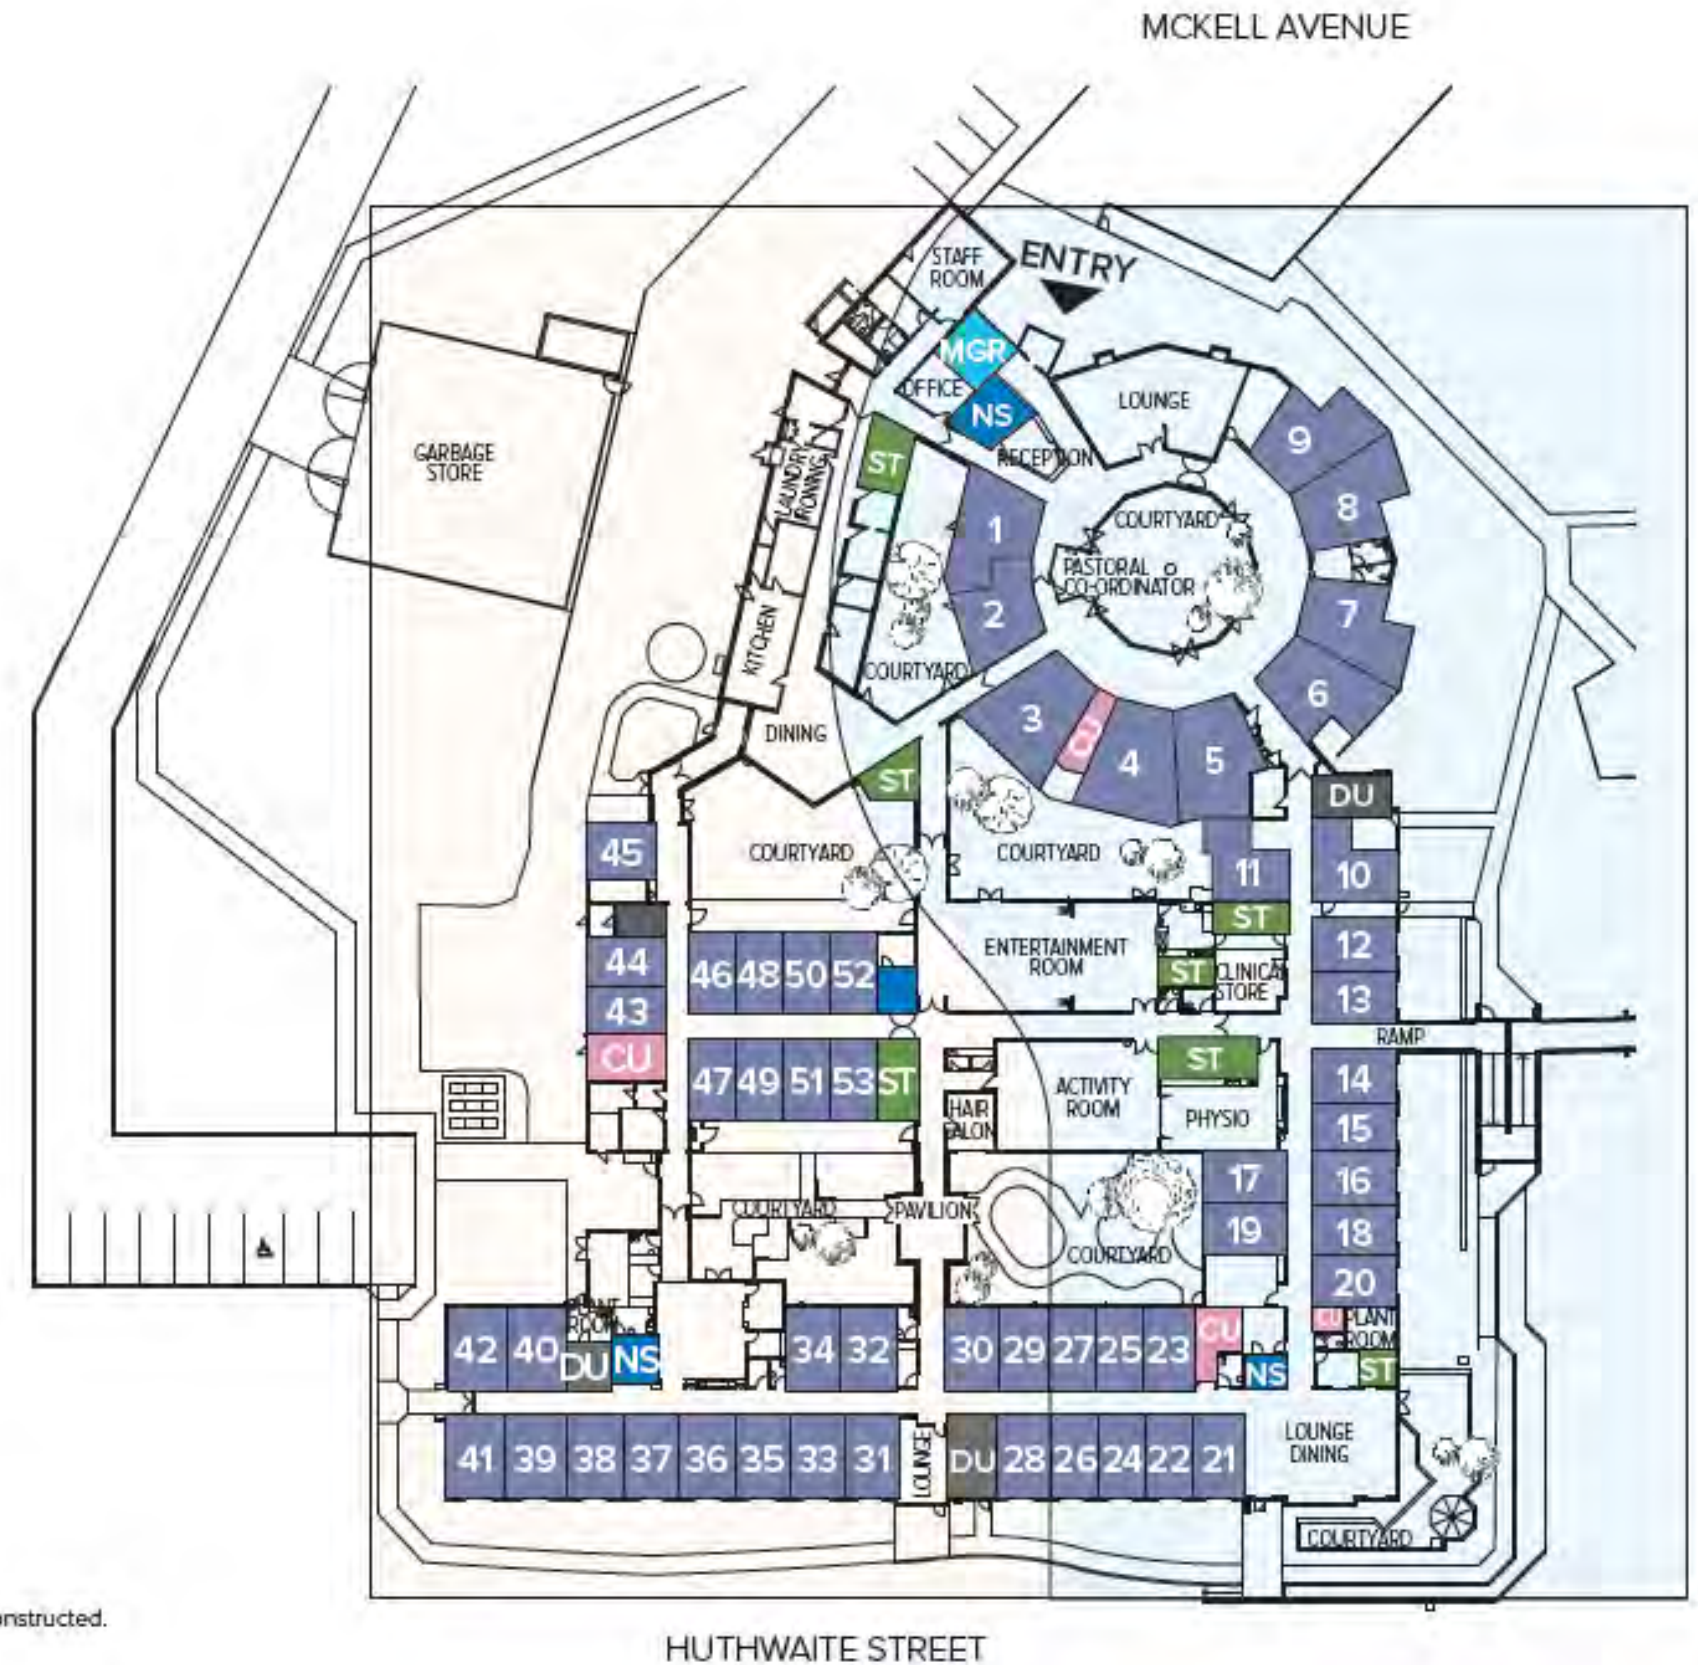

Property Layout

The Haven

NAN ROBERTS
COMMUNITY
HOSTEL AND
FRED LOUDON
LODGE

STAFF

- NS NURSE STATION
- ST STORE
- CU CLEAN UTILITY
- DU DIRTY UTILITY
- MGR MANAGERS OFFICE
- XX RESIDENT ROOM

Please Note: Floor plans and illustrations* are intended to be a visual aid only. Catholic Healthcare does not warrant that the plans are accurate and may differ as constructed. *Not to scale

